


■ SITE PLAN  
SCALE 1:500



■ PROPOSED MASTERPLAN  
SCALE 1:1000

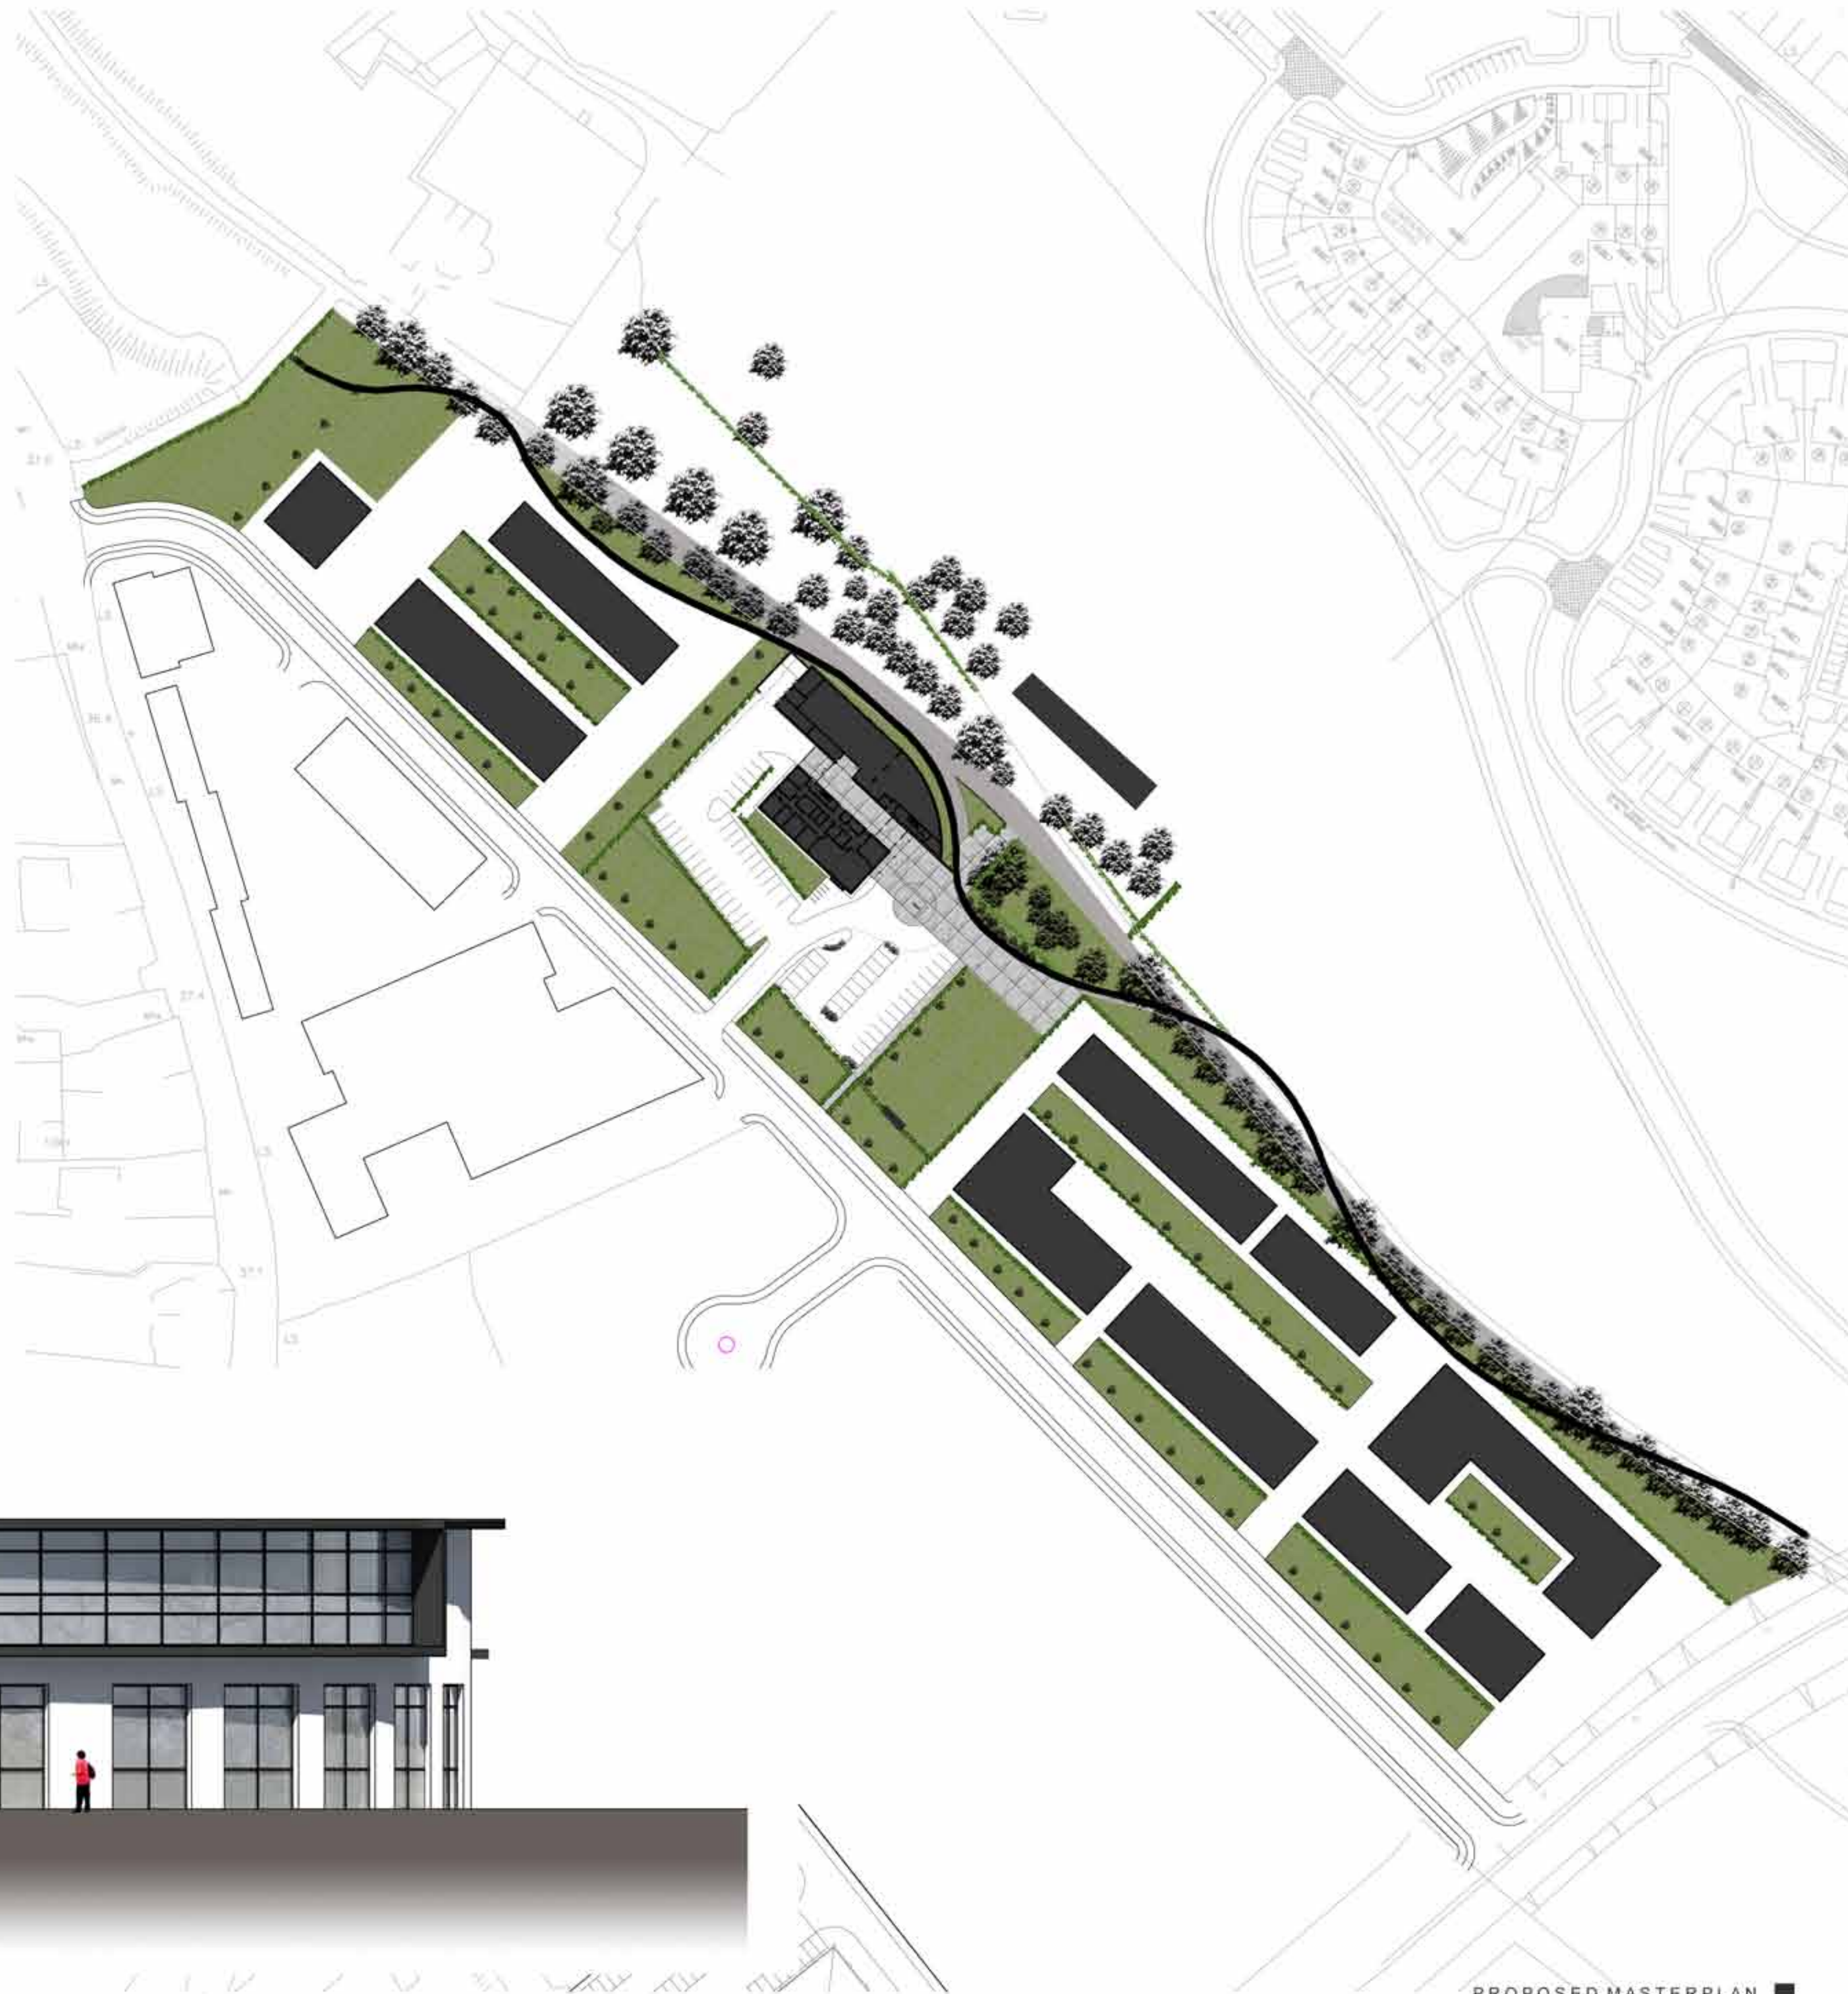

■ ENTRANCE ELEVATION  
SCALE 1:100



# CARRICKMACROSS CIVIC CENTRE

