




FIRST FLOOR PLAN
SCALE 1:150

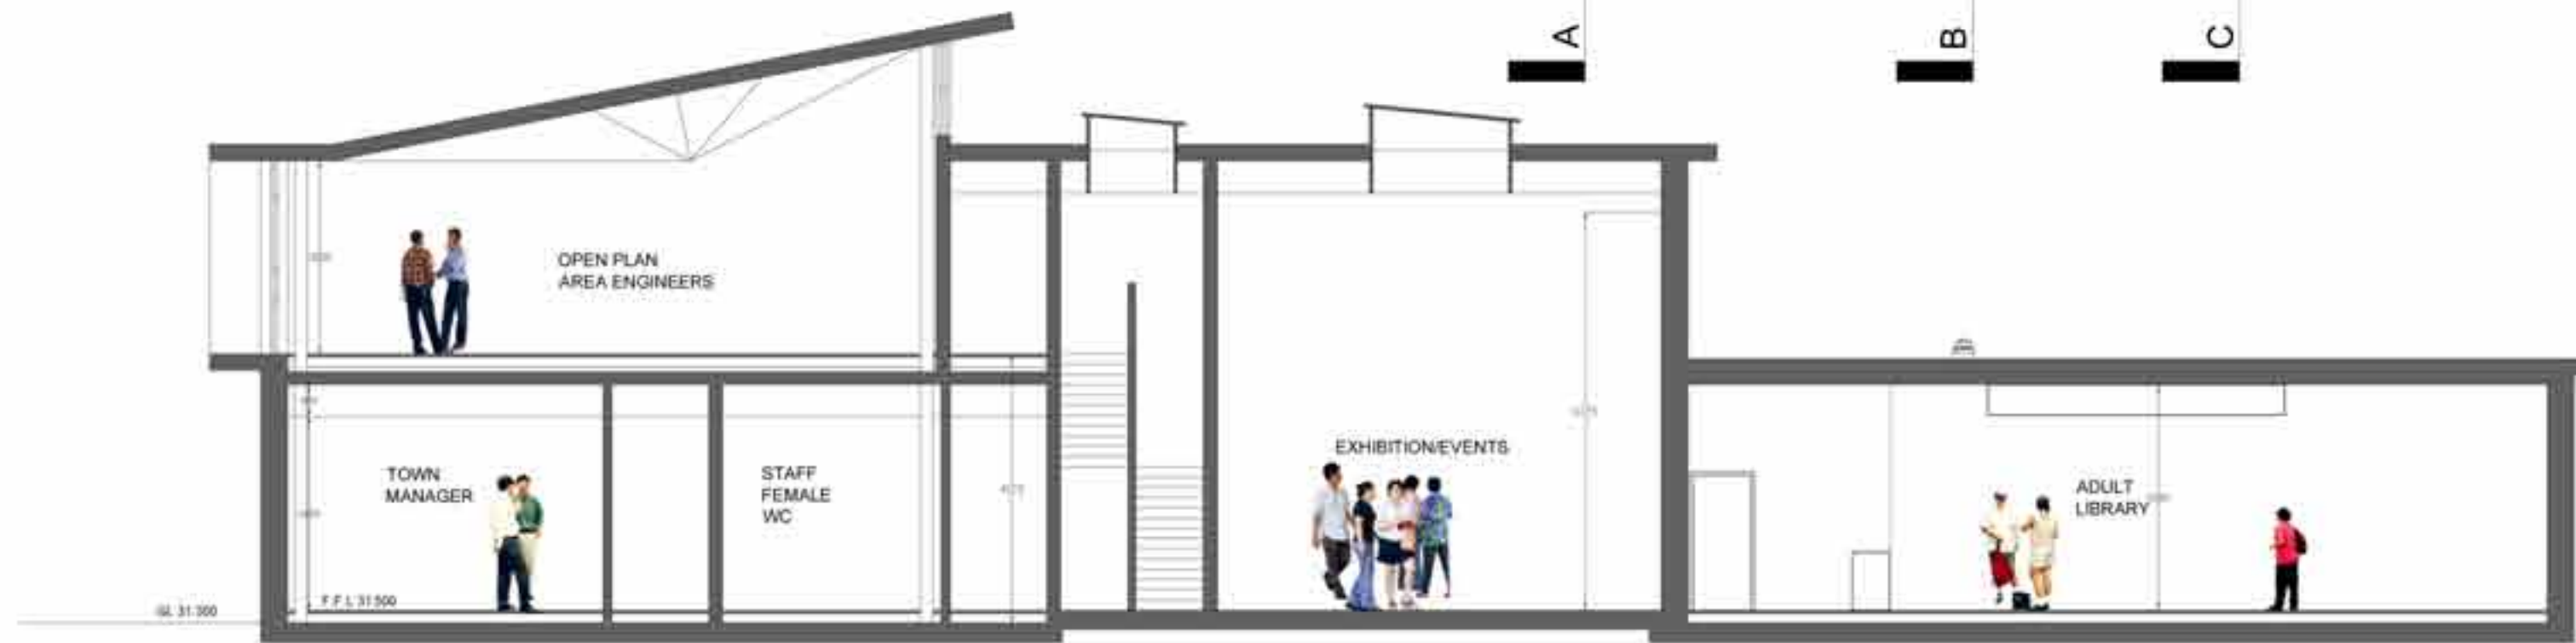


SECTION A-A
SCALE 1:100



SECTION D-D
SCALE 1:100



TOWN CHAMBER FROM GALLERY

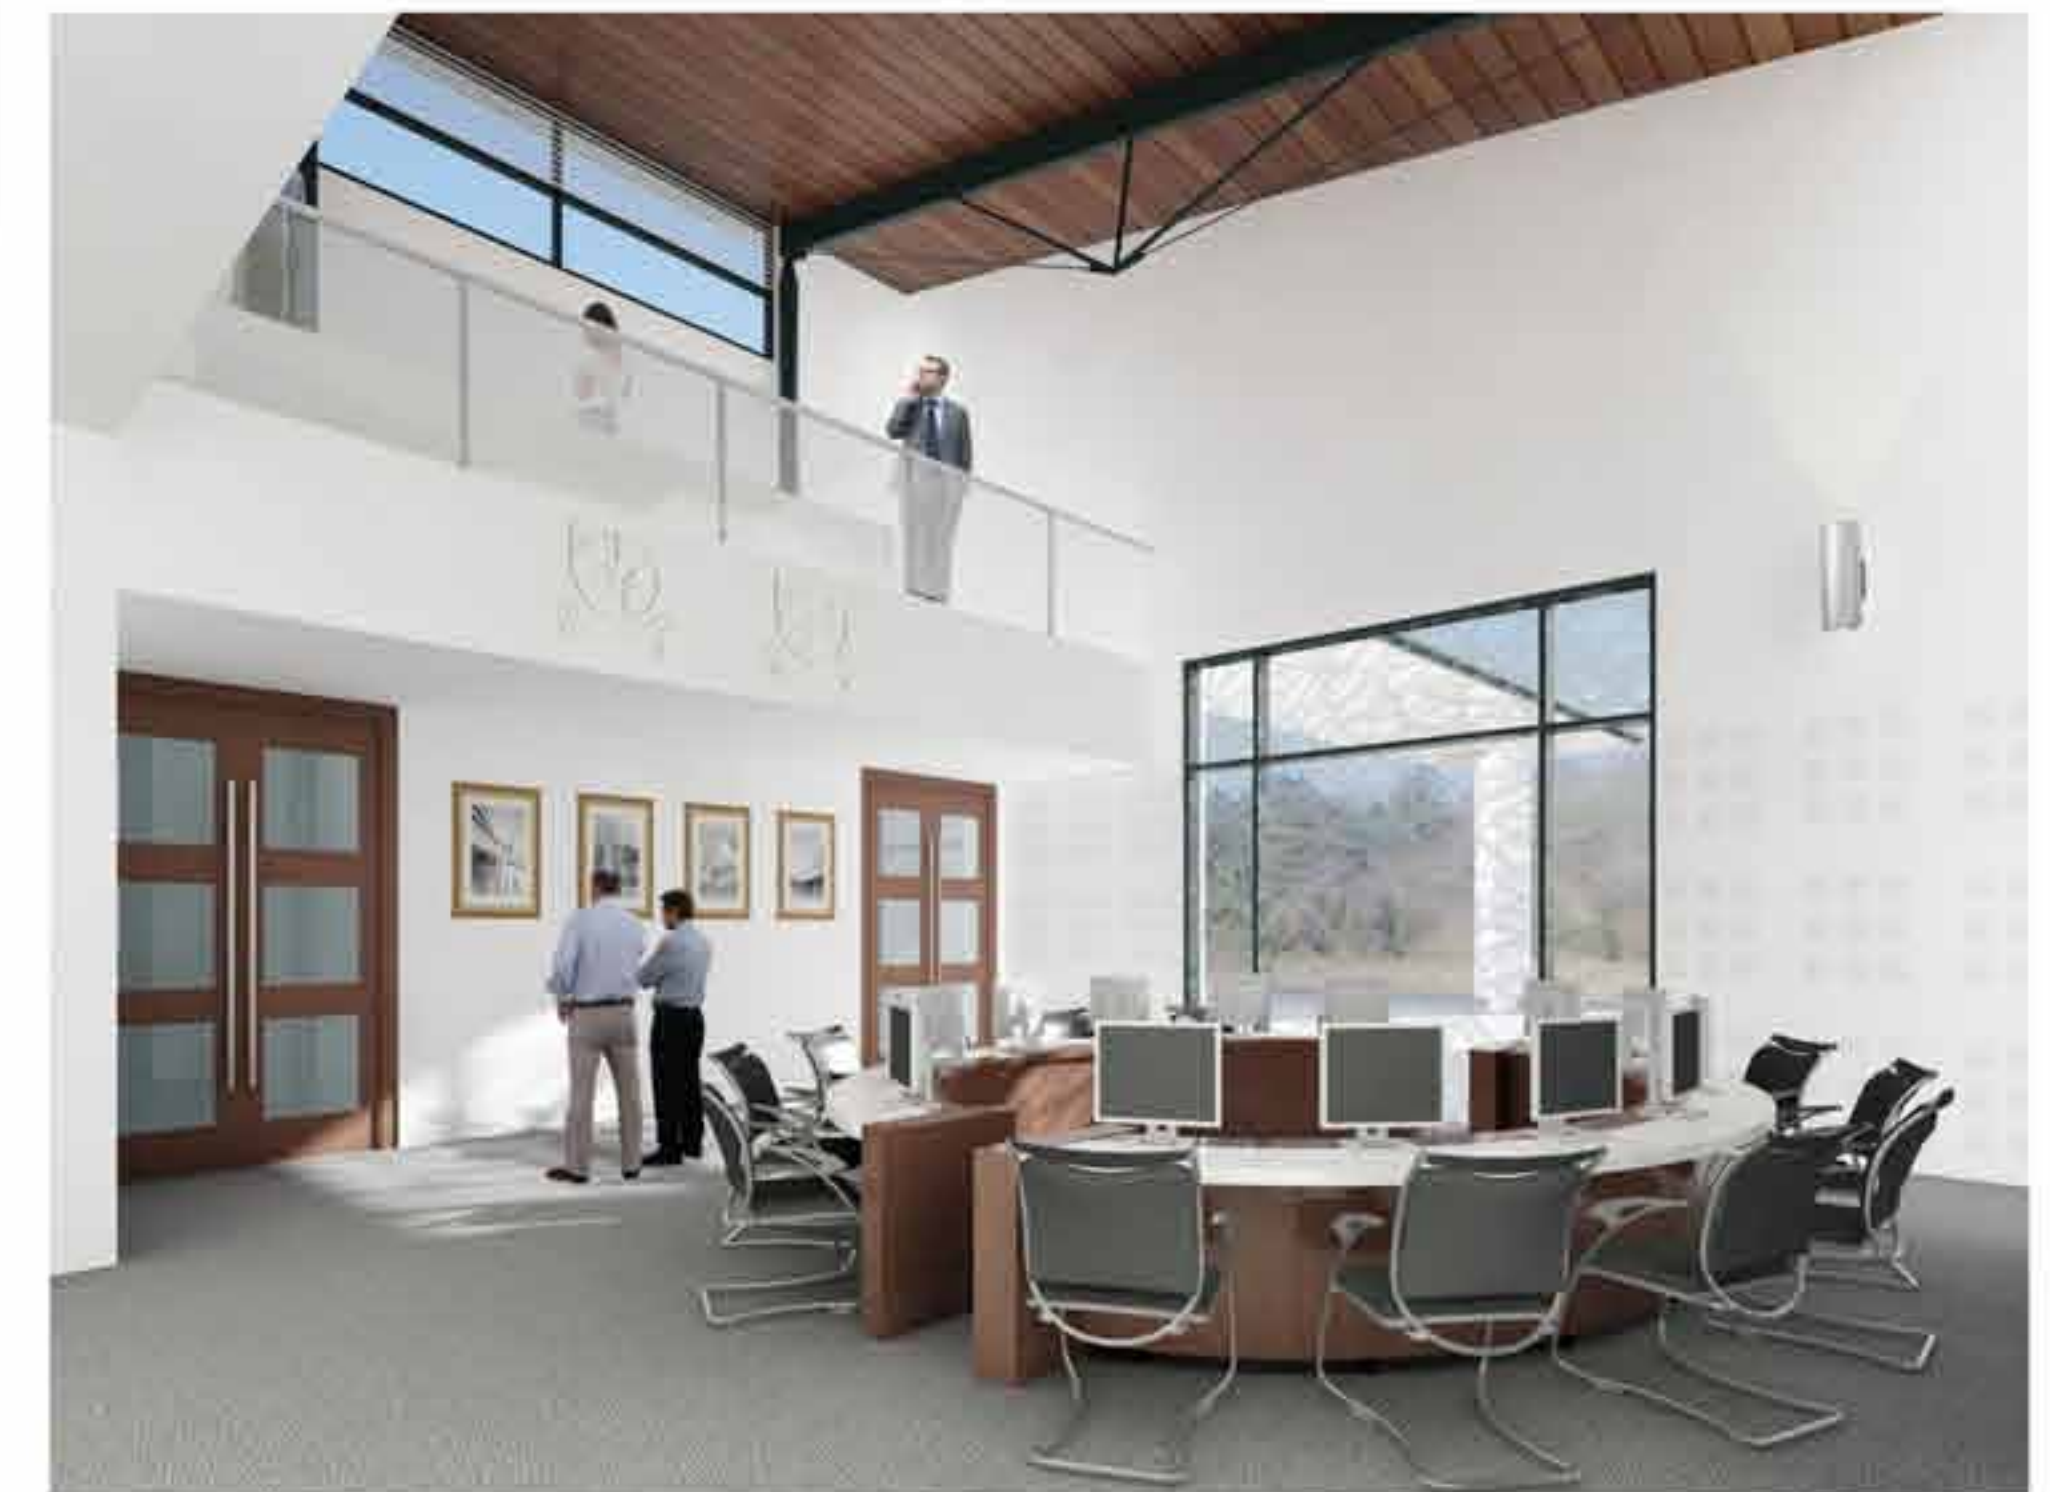

TOWN CHAMBER FROM CHAMBER LEVEL



CARRICKMACROSS CIVIC CENTRE

