




REAR ELEVATION  
SCALE 1:100



SECTION B-B  
SCALE 1:100




SECTION C-C  
SCALE 1:100

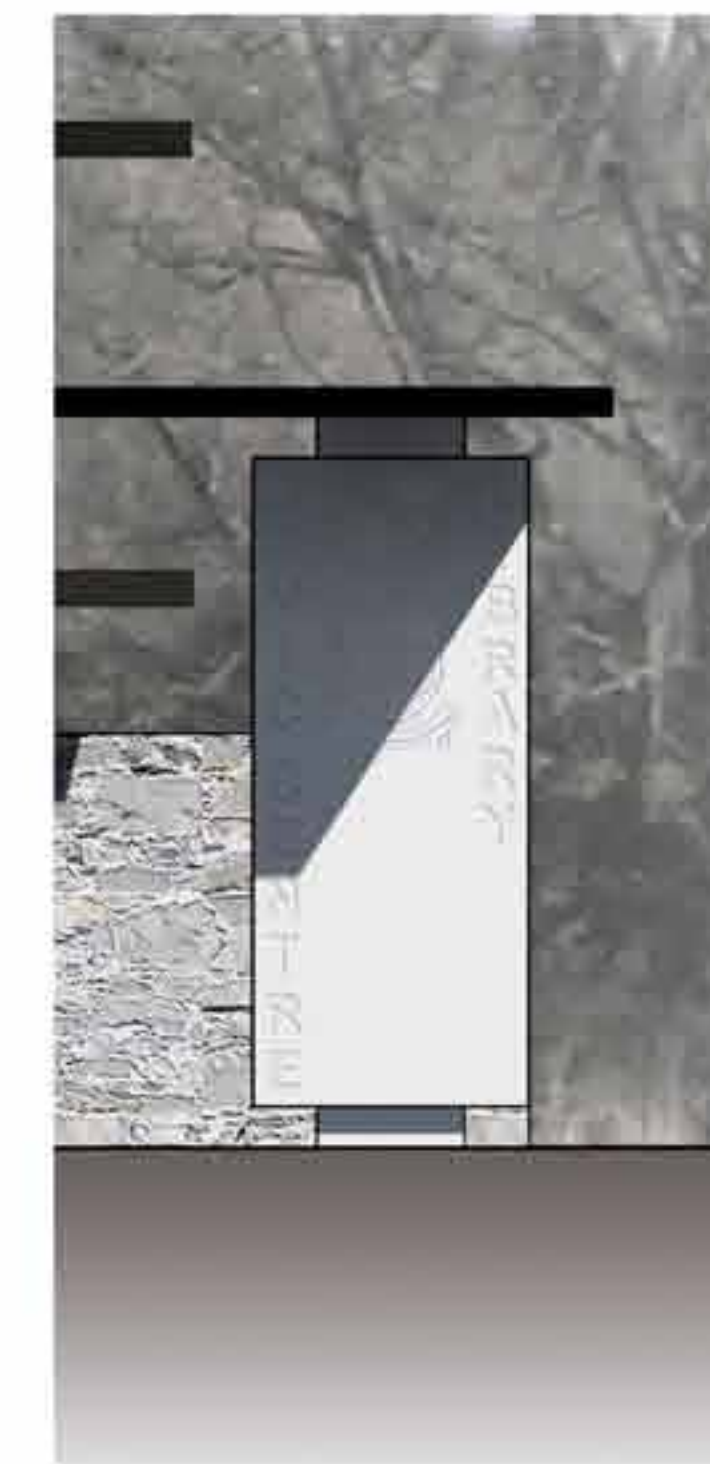

CANOPY TOTEM



CARRICKMACROSS  
LACE

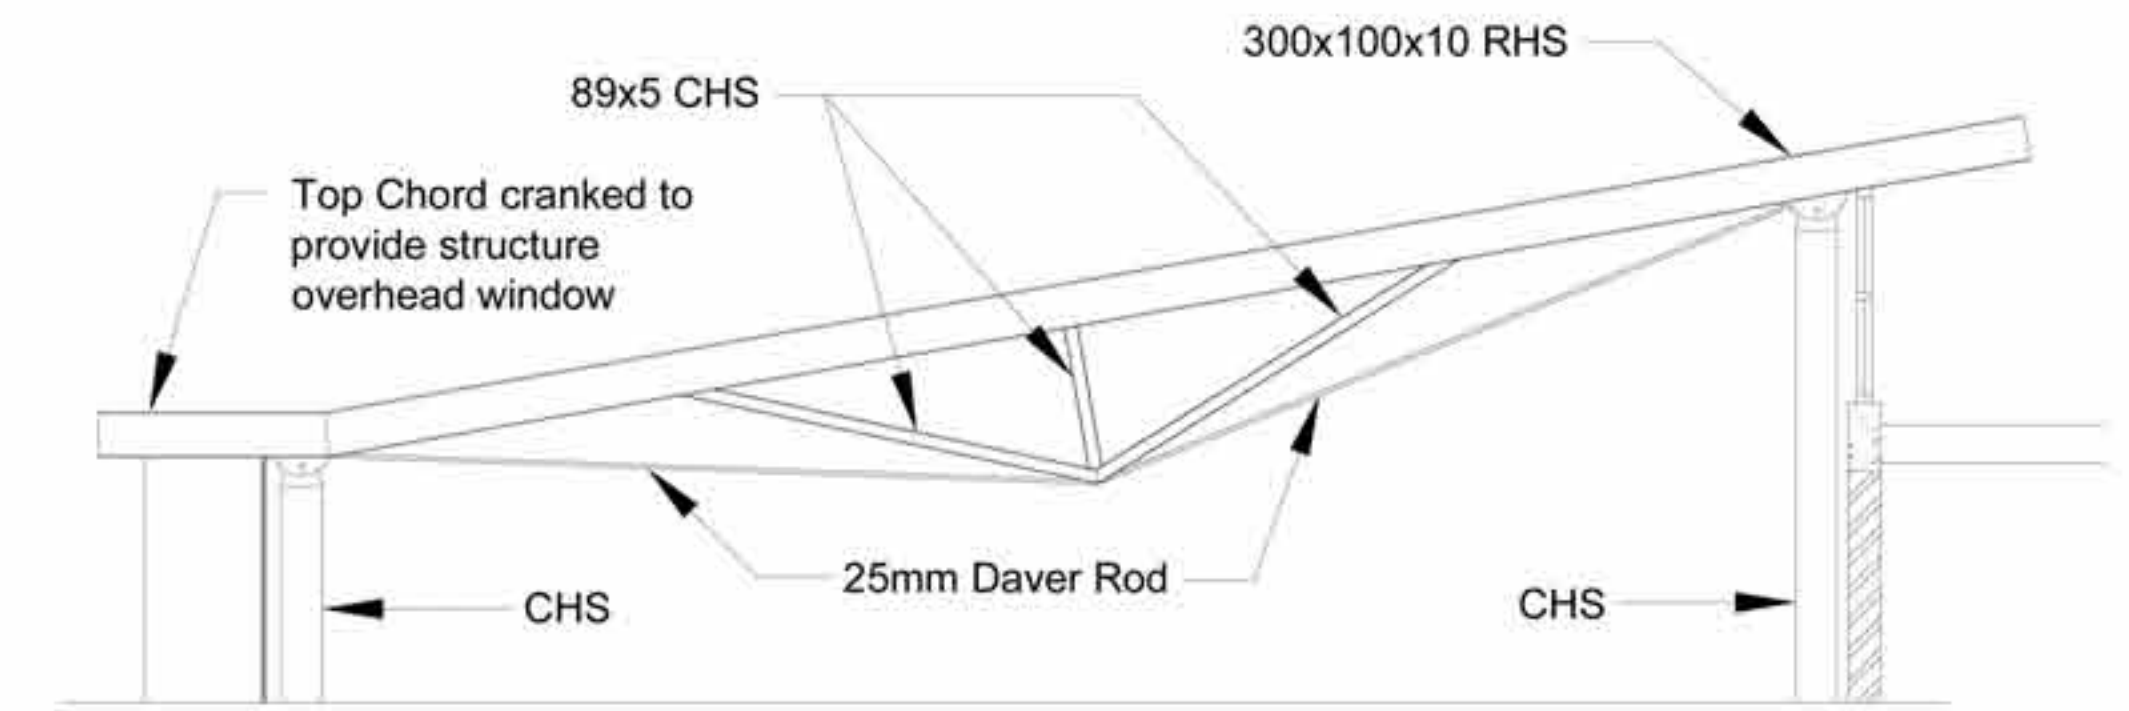

CHAMBER TRUSS



BATH AVENUE ELEVATION  
SCALE 1:100



# CARRICKMACROSS CIVIC CENTRE

