





SITE ENTRANCE GATE PERSPECTIVE VIEW

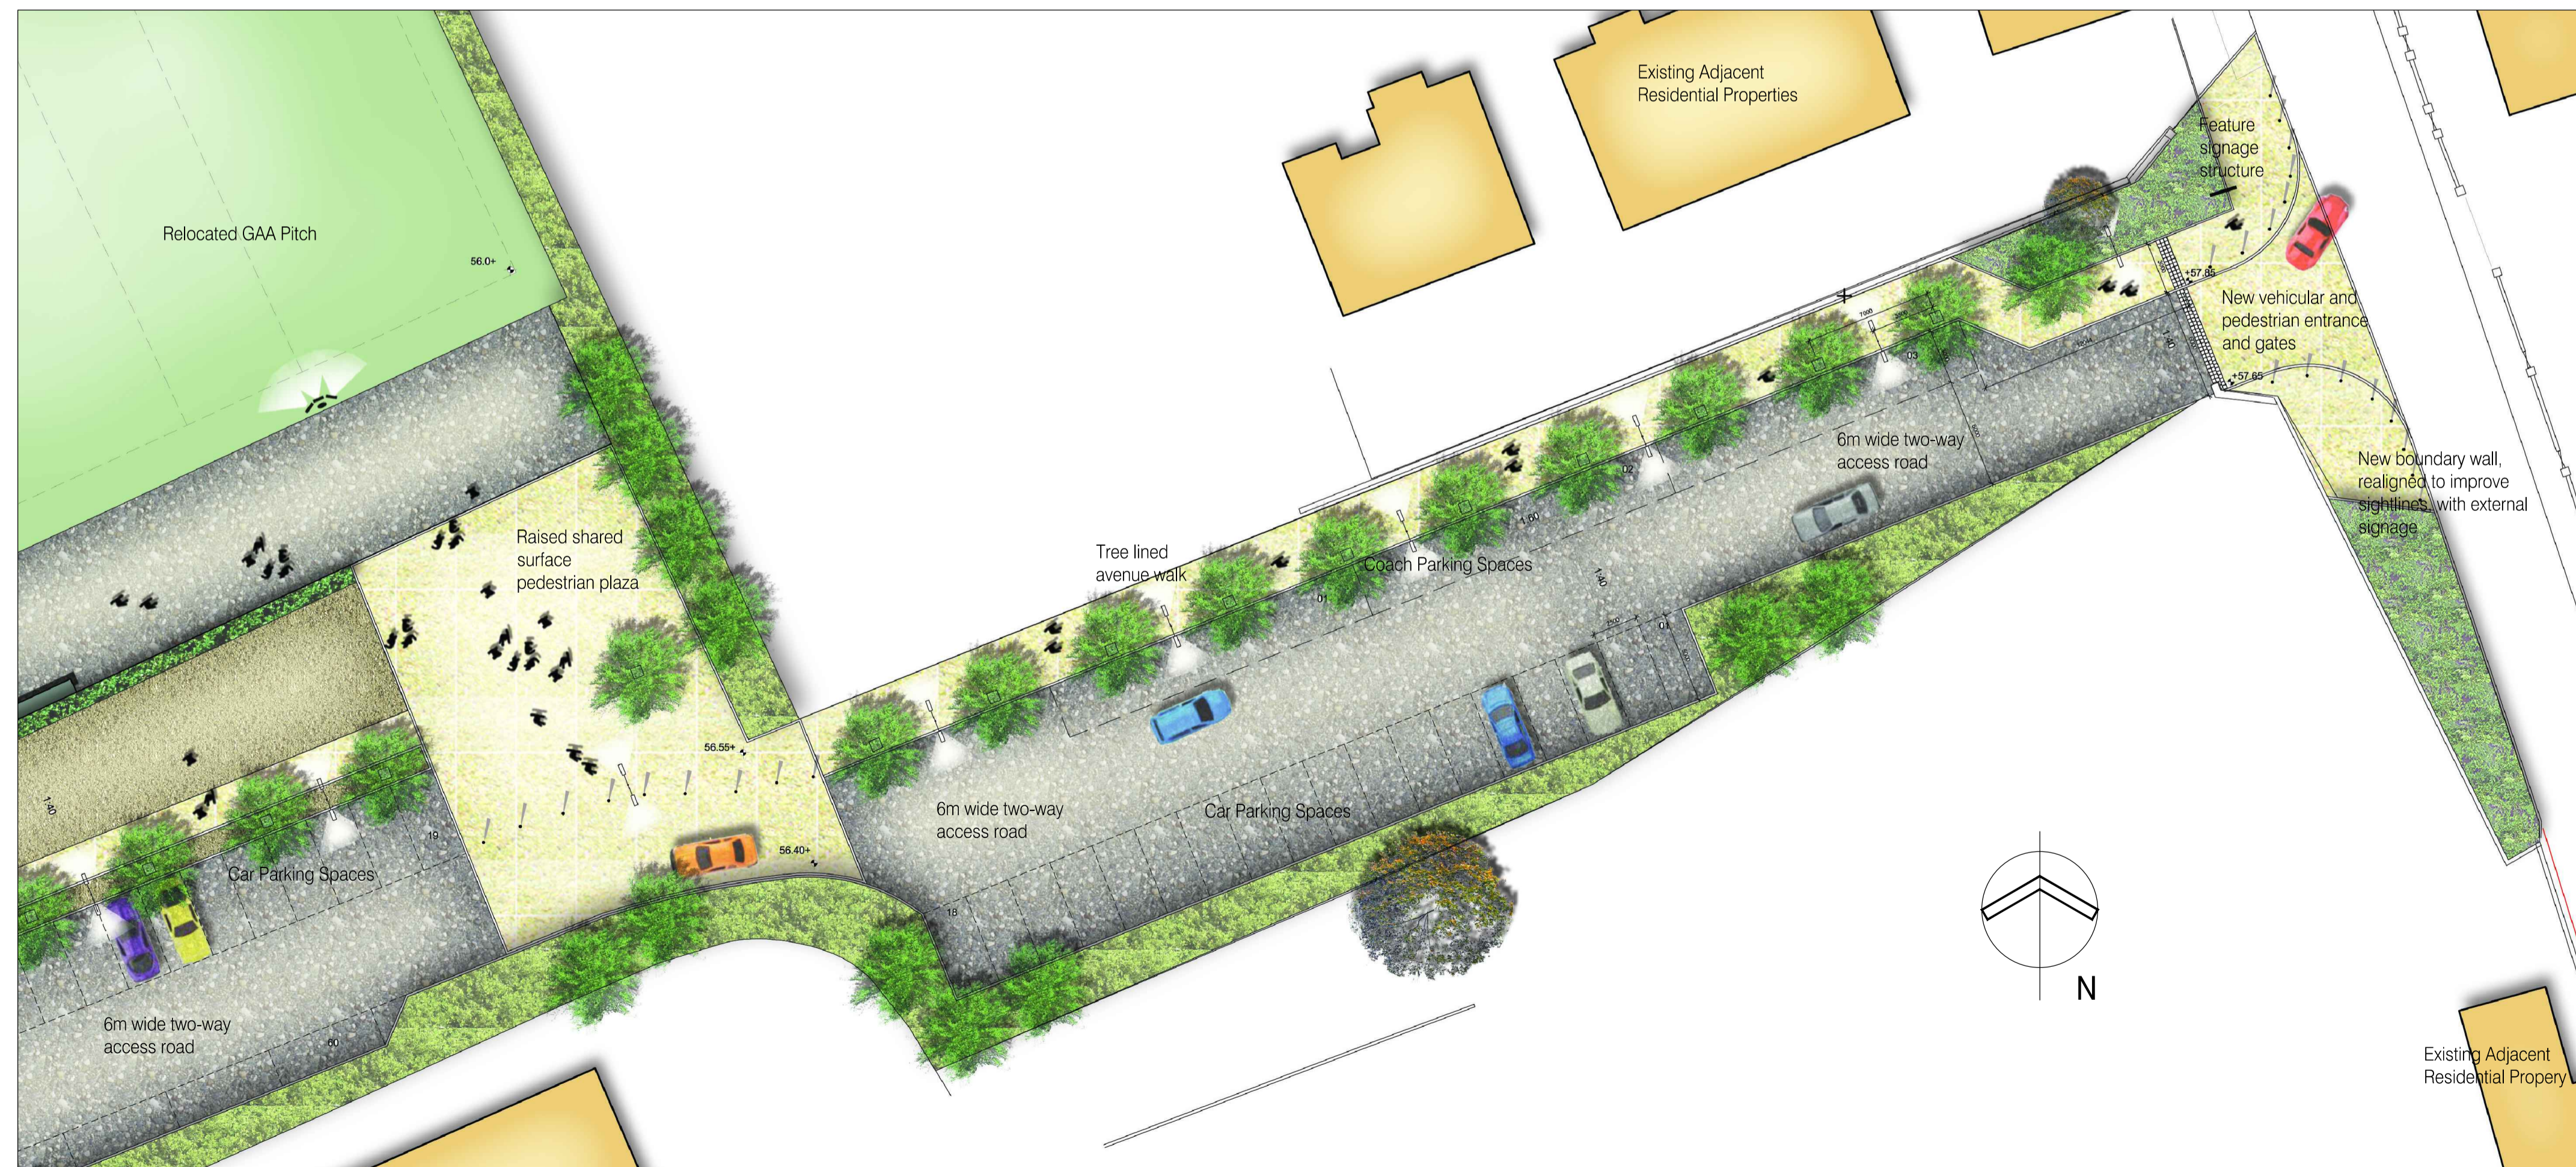

SITE ENTRANCE PLAN LAYOUT

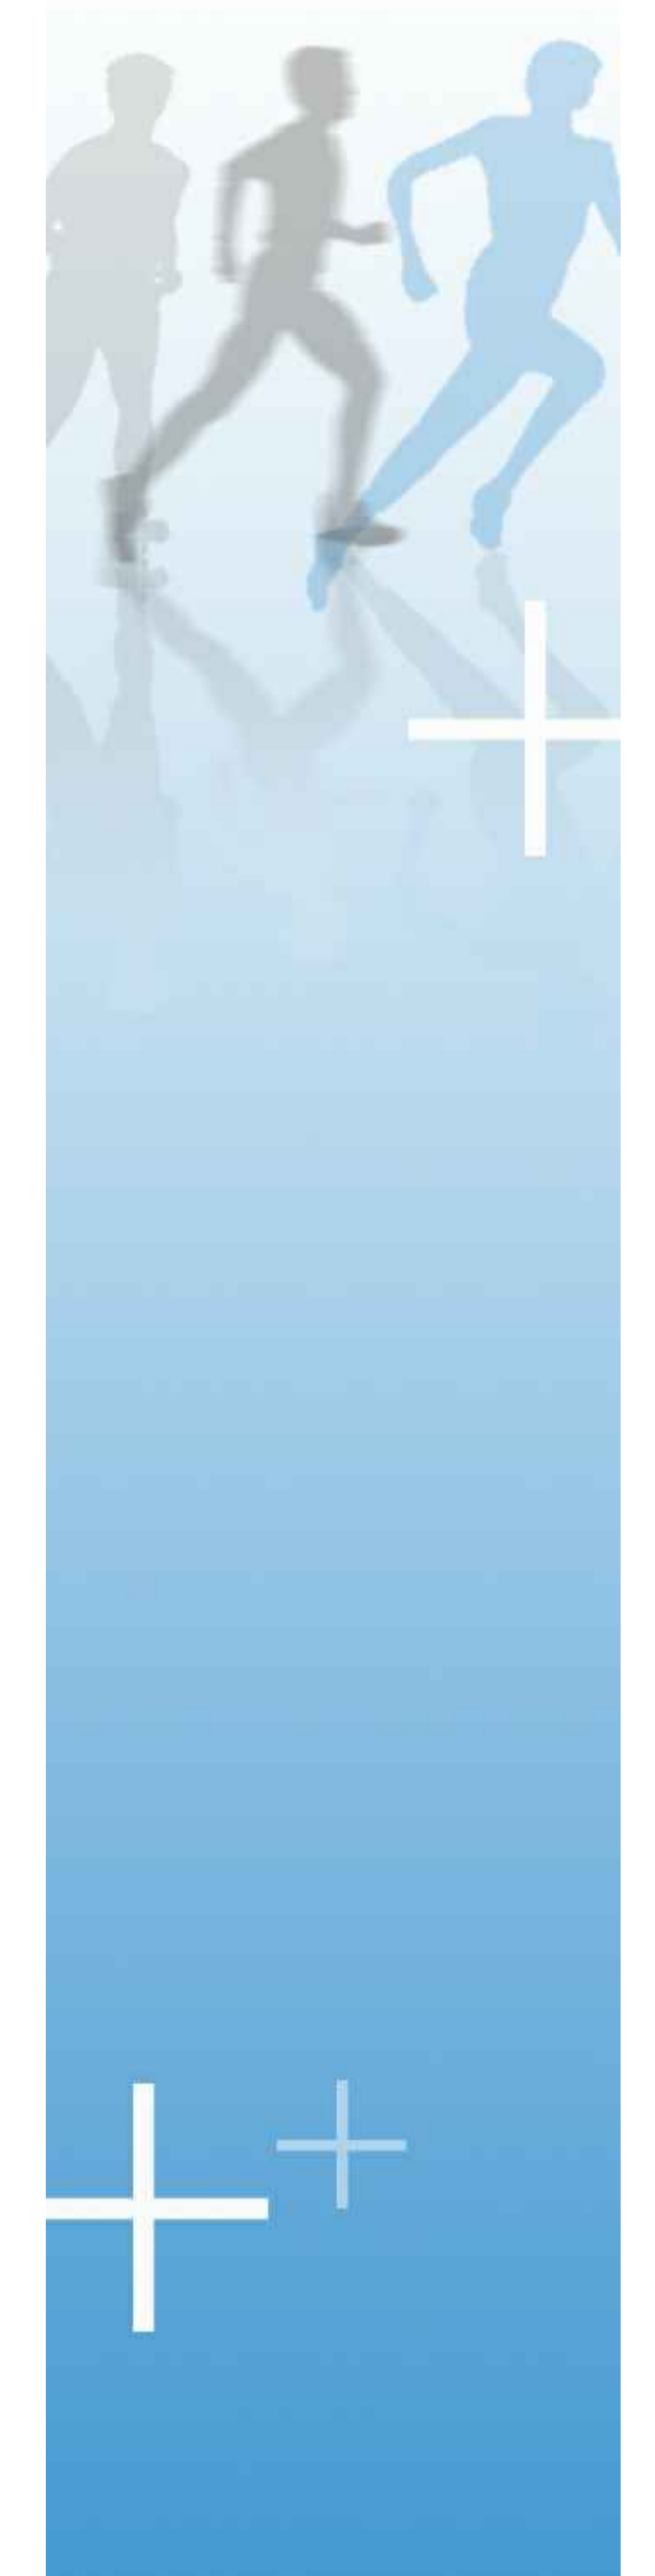

Clones Erne East Sports Partnership Project

A project supported by the European Union PEACE III Programme managed by the Special EU Programmes Body



Coady Partnership ARCHITECTS

Project: Clones Erne East Sport Partnership Project

Drawing title: Site Entrance + Perspective view